


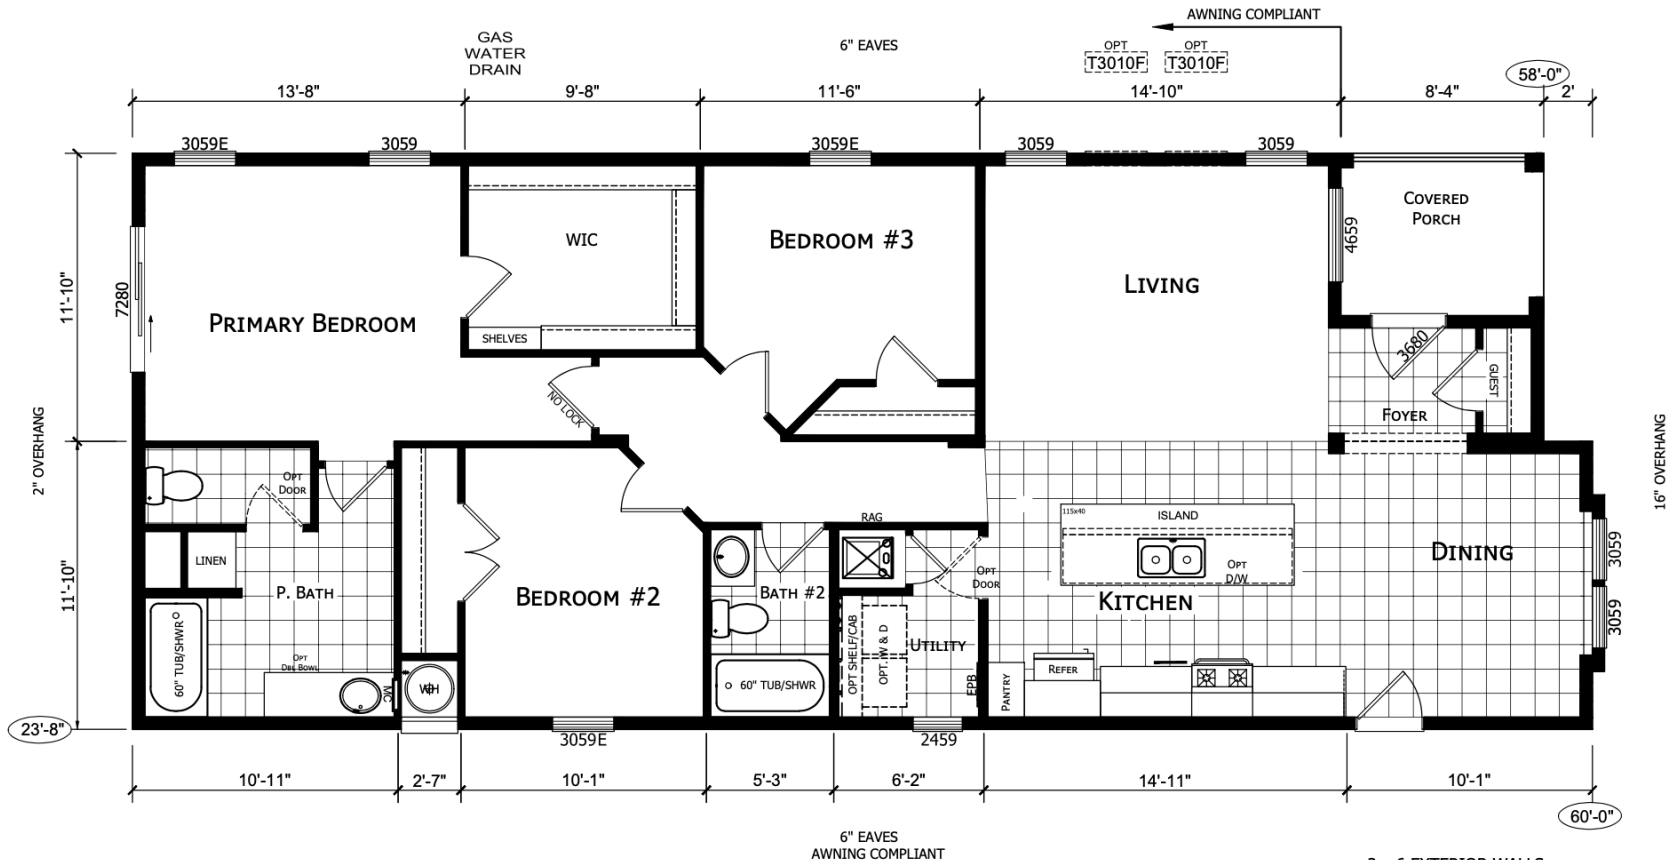

- 2 x 6 EXTERIOR WALLS
- 8' FLAT CEILINGS THROUGHOUT
- 4:12 ROOF PITCH
- ENERGY STAR
- AWNING COMPLIANT-PER PRINT

APPROVER'S SEAL

MODIFICATIONS

MODEL **CARIBOU GS-2460 STD**

58/60/23-8-3BR

TITLE: **FLOORING PLAN**

DATE: 01-14-23

SCALE: 1/8" = 1'-0"

FILENAME:

DRAWN BY: Srobertson

CHECKED BY:

GS2460-LT101

SHEET NO.:

FL-101

PAGE:

1 OF 1