


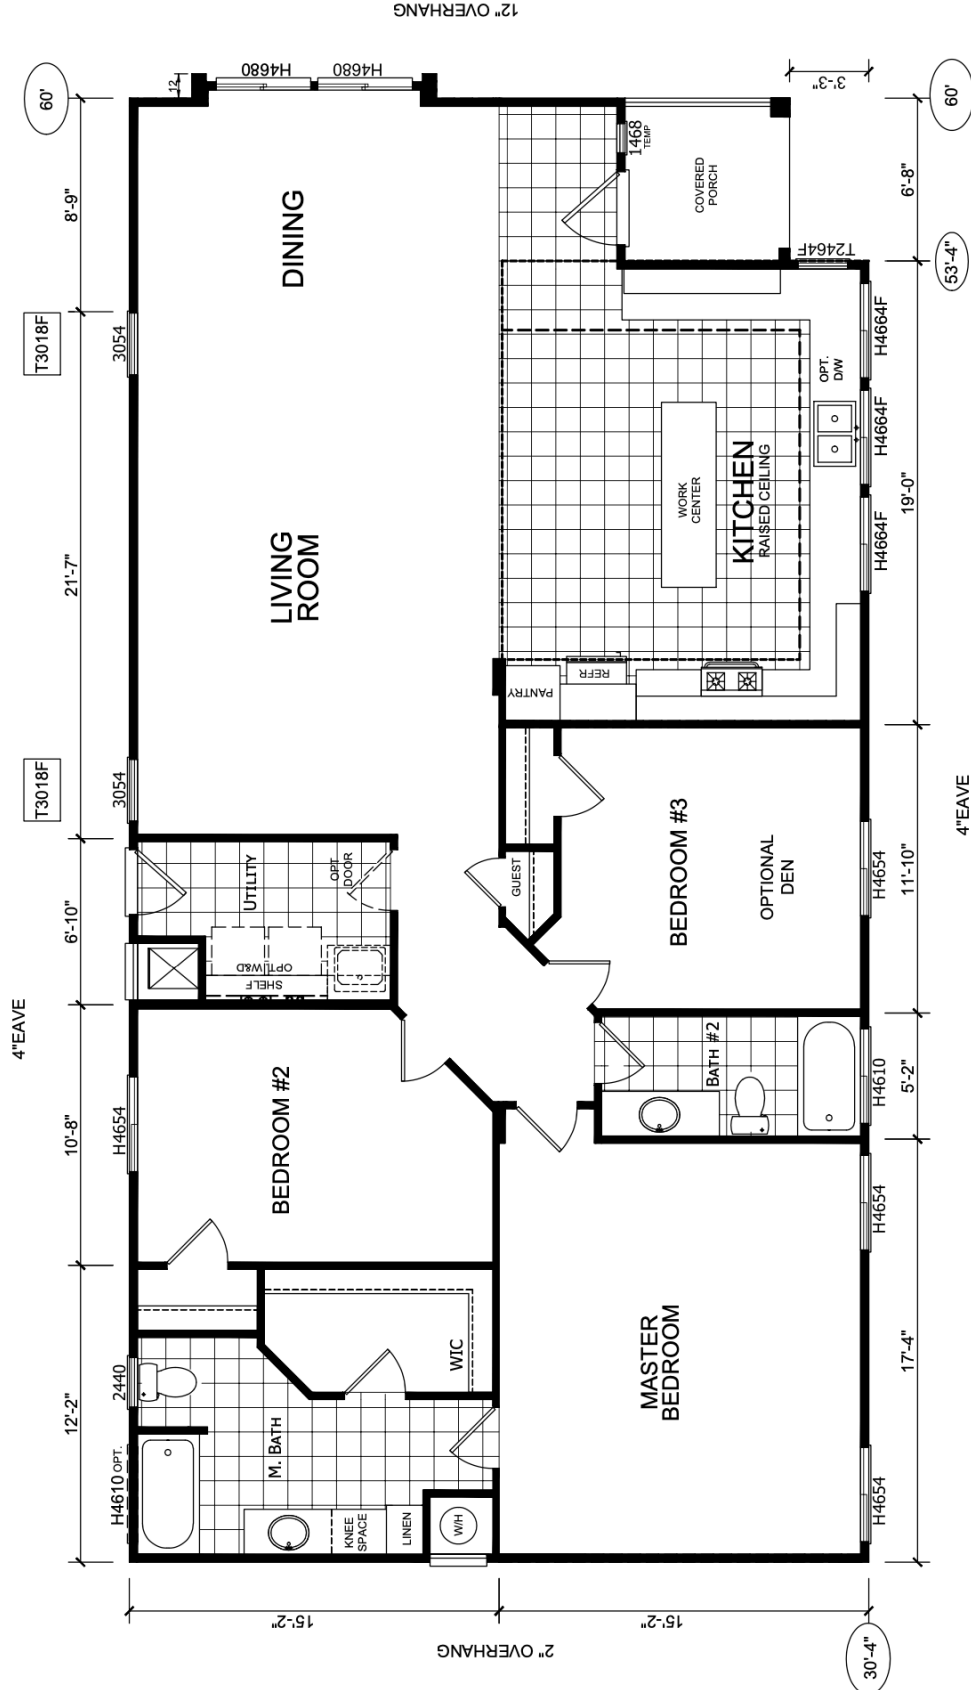

- 2 x 4 EXTERIOR WALLS
- 9' FLAT CEILINGS THROUGHOUT

SHEET NO.:	KB-34 60/30-4-3BR		FL-101	
	FLOORING PLAN		PAGE: 1 OF 4	
MODEL:	DATE: 06-10-16		FILENAME:	
	DRAWN BY: srobertson		CHECKED BY: KB-34-LT101	
APPROVER'S SEAL	MODIFICATIONS			