


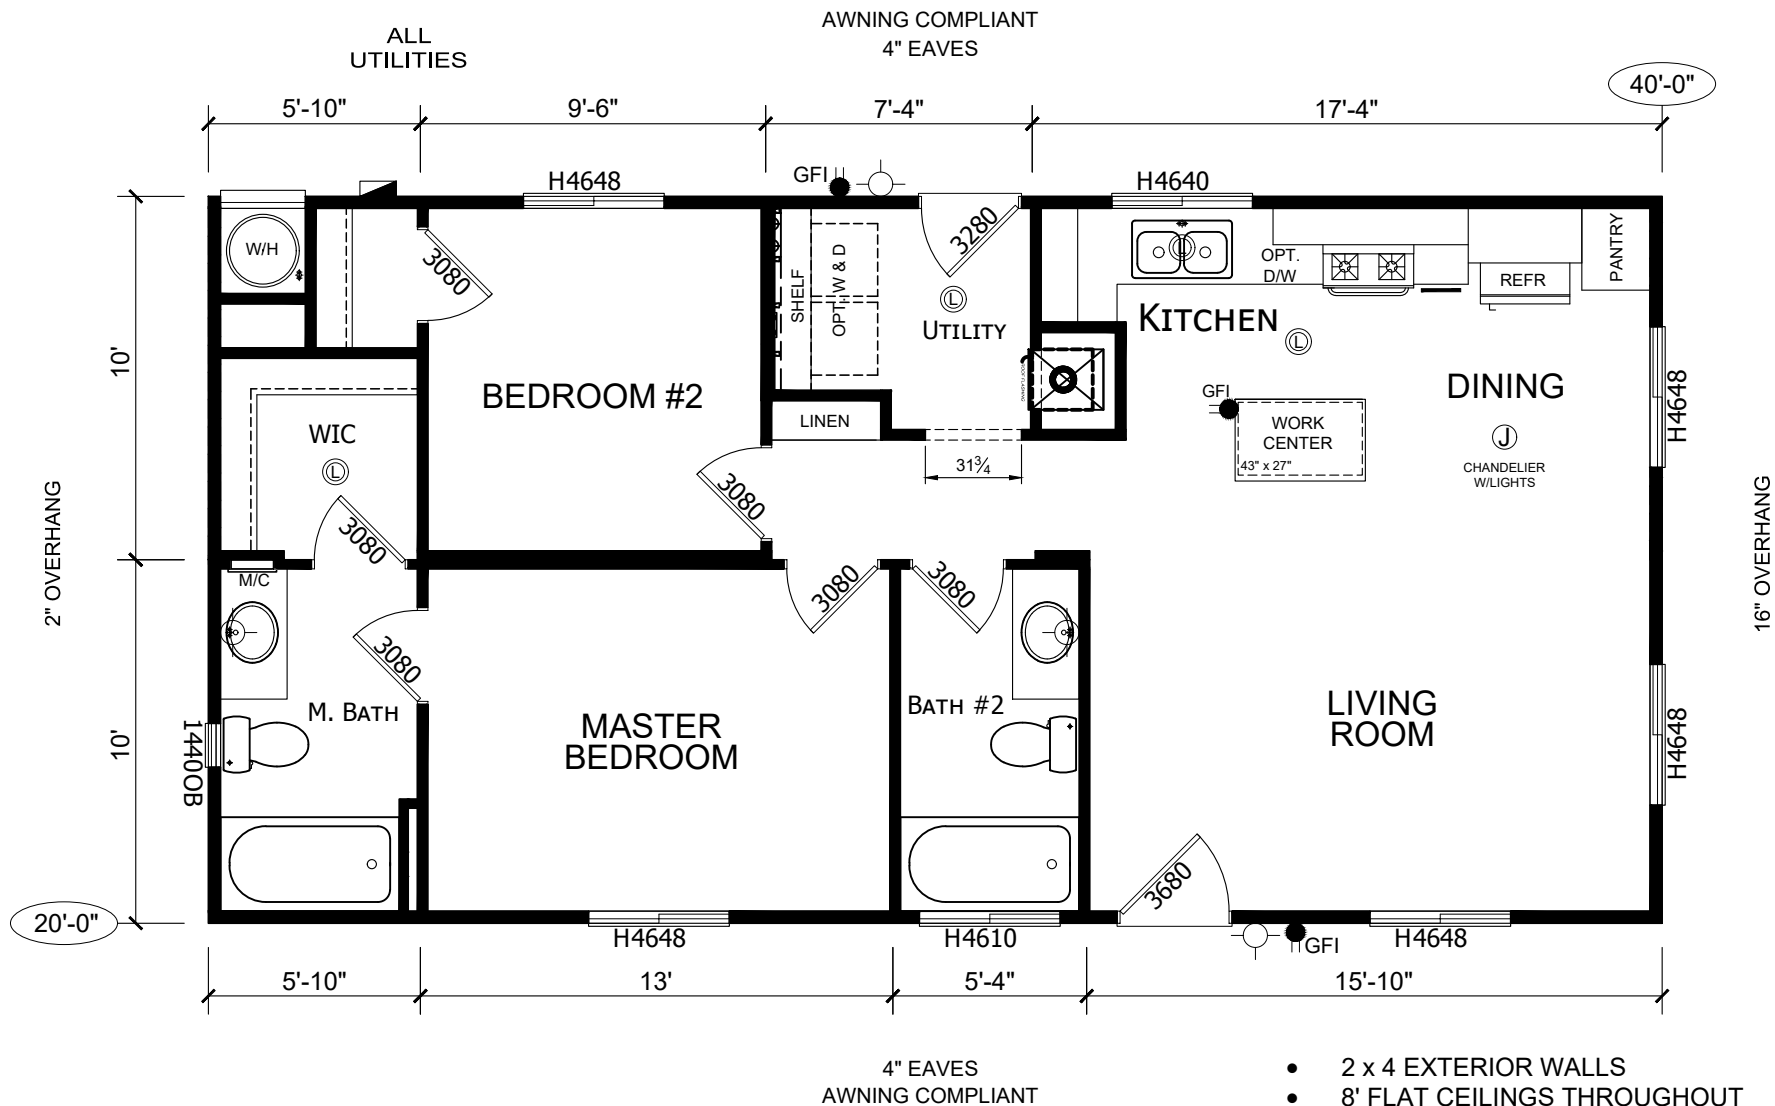

- 2 x 4 EXTERIOR WALLS
- 8' FLAT CEILINGS THROUGHOUT
- AWNING COMPLIANT-BOTH SIDES

SQUARE FOOTAGE		
PLAN BD-92-LT101		
FLOOR AREA	800	SQ. FT.
PORCH AREA	0	SQ. FT.
TOTAL AREA	800	SQ. FT.

CUSTOMER: BD-92 STD
(NAVISION REVISION # 0)

Silvercrest **CHAMPION**
MANUFACTURED BEAUTIFULLY™

299 N. Smith Ave., Corona CA 92880

PROPRIETARY AND CONFIDENTIAL
THESE DRAWINGS AND SPECIFICATIONS ARE ORIGINAL,
PROPRIETARY AND CONFIDENTIAL MATERIALS OF
CHAMPION HOME BUILDERS INC.
COPYRIGHT © 1976-2022 BY CHAMPION

APPROVER'S SEAL	MODIFICATIONS	
	2-SEE REV LOG	SR 5-23-18
	2A-revised ba#2 to allow for i-beam	TS 11-5-18
	3-SEE REV LOG	MC 5-24-19
	4-SEE REV LOG	AC 1-3-20

MODEL:	BD-92 40/20-2BR	
TITLE:	LITERATURE PLAN	
DATE: 05-18-18	SCALE: 3/16" = 1'-0"	FILENAME:
DRAWN BY: Sroberson	CHECKED BY:	BD-92-LT101

SHEET NO.:	LT-101
PAGE:	1 OF 1



- 2 x 4 EXTERIOR WALLS
- 8' FLAT CEILINGS THROUGHOUT
- AWNING COMPLIANT-BOTH SIDES

CUSTOMER: BD-92 STD
(NAVISION REVISION # 0)

Silvercrest **CHAMPION**
MANUFACTURED BEAUTIFULLY™

299 N. Smith Ave., Corona CA 92880

PROPRIETARY AND CONFIDENTIAL
THESE DRAWINGS AND SPECIFICATIONS ARE ORIGINAL,
PROPRIETARY AND CONFIDENTIAL MATERIALS OF
CHAMPION HOME BUILDERS INC.
COPYRIGHT © 1976-2022 BY CHAMPION

APPROVER'S SEAL

MODIFICATIONS

3-SEE REV LOG MC 5-24-19

MODEL: **BD-92**
40/20-2BR


TITLE: **FLOORING PLAN**

DATE: 05-18-18 SCALE: 3/16" = 1'-0" FILENAME: BD-92-LT101


DRAWN BY: Sroberson CHECKED BY:

SHEET NO.: **FL-101**


PAGE: **1 OF 1**

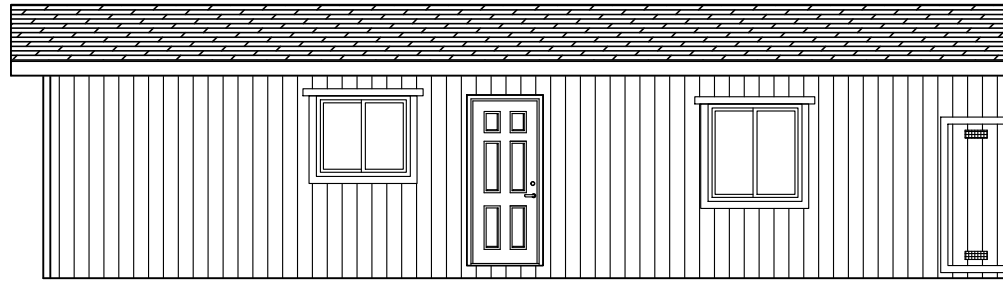


RIGHT

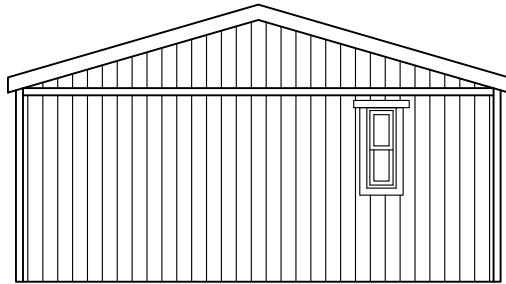

REAR

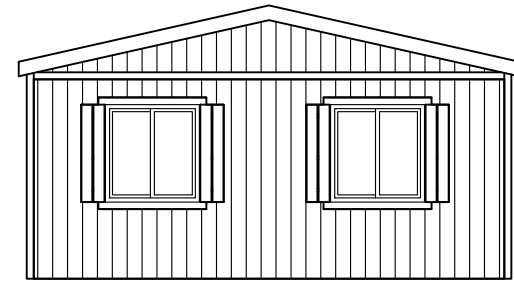

FRONT

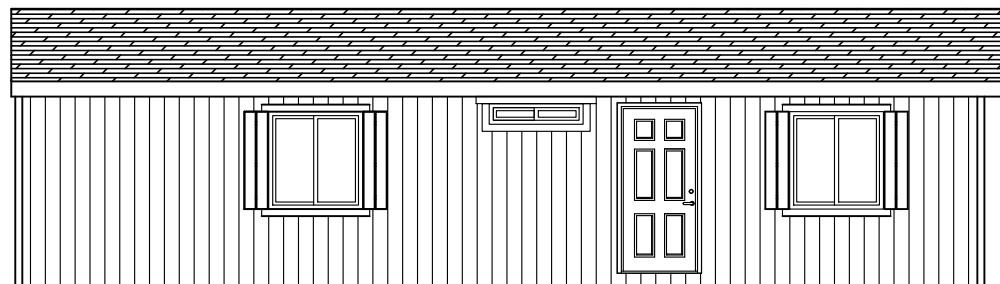

LEFT

CUSTOMER: BD-92 STD
(NAVISION REVISION # 0)

Silvercrest **CHAMPION**
MANUFACTURED BEAUTIFULLY™

299 N. Smith Ave., Corona CA 92880

PROPRIETARY AND CONFIDENTIAL
THESE DRAWINGS AND SPECIFICATIONS ARE ORIGINAL,
PROPRIETARY AND CONFIDENTIAL MATERIALS OF
CHAMPION HOME BUILDERS INC.
COPYRIGHT © 1976-2022 BY CHAMPION

APPROVER'S SEAL

MODIFICATIONS

3-SEE REV LOG	MC	5-24-19
4-SEE REV LOG	AC	1-3-20


MODEL: **BD-92**
40/20-2BR

TITLE: **ELEVATIONS**
FOR INFORMATION PURPOSES ONLY

DATE: 05-18-18	SCALE: N.T.S.	FILENAME:
DRAWN BY: Sroberson	CHECKED BY:	BD-92-LT101

SHEET NO.: **AE-101**

PAGE: **1 OF 1**

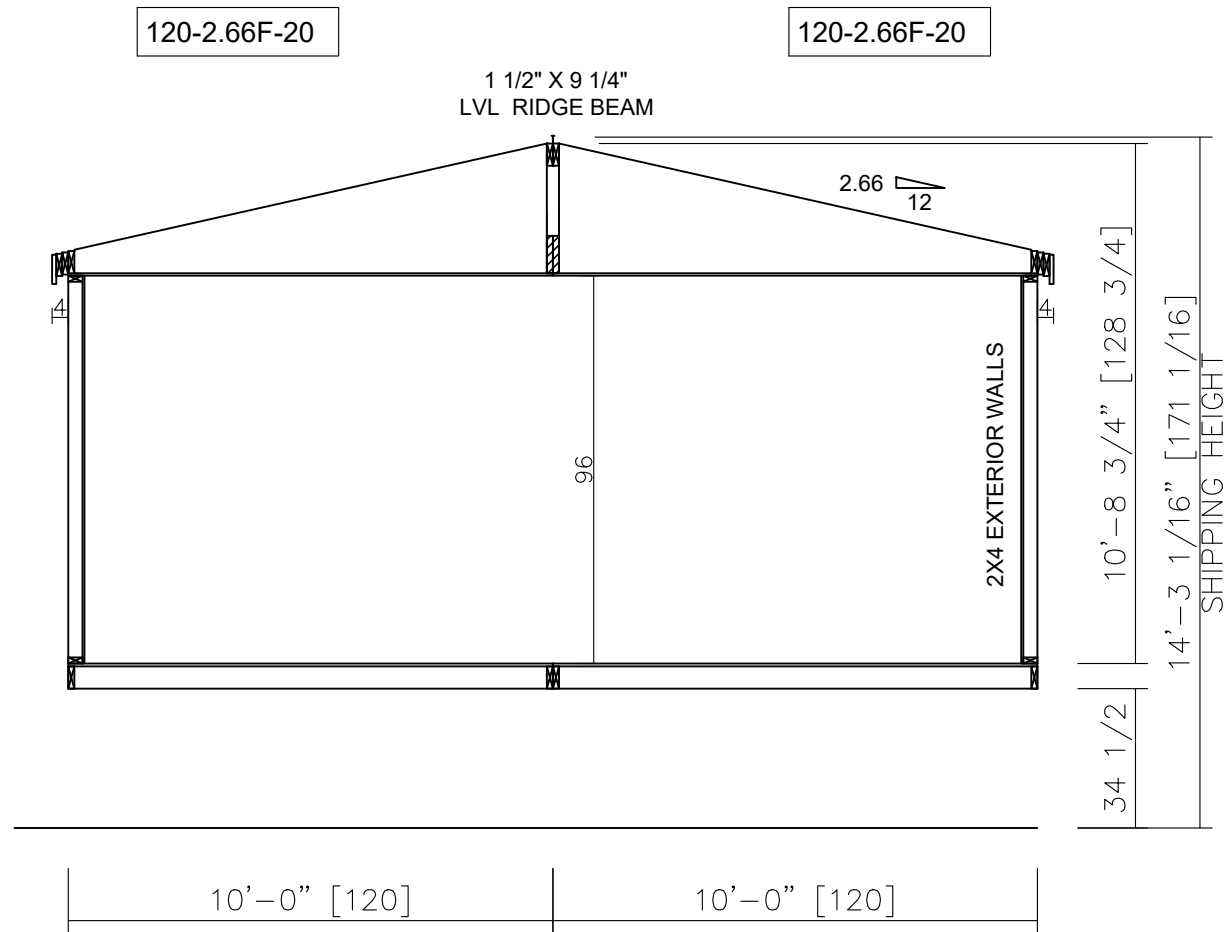

CUSTOMER: BD-92 STD
(NAVISION REVISION # 0)

 CHAMPION MANUFACTURED BEAUTIFULLY™ 299 N. Smith Ave., Corona CA 92880	APPROVER'S SEAL	MODIFICATIONS	MODEL: BD-92 40/20-2BR			SHEET NO.:
			TITLE: CROSS SECTION			AS-101
PROPRIETARY AND CONFIDENTIAL THESE DRAWINGS AND SPECIFICATIONS ARE ORIGINAL, PROPRIETARY AND CONFIDENTIAL MATERIALS OF CHAMPION HOME BUILDERS INC. COPYRIGHT © 1976-2022 BY CHAMPION			DATE: 05-18-18	SCALE: 1/4" = 1'-0"	FILENAME:	PAGE:
			DRAWN BY: Sroberson	CHECKED BY:	BD-92-LT101	1 OF 1