
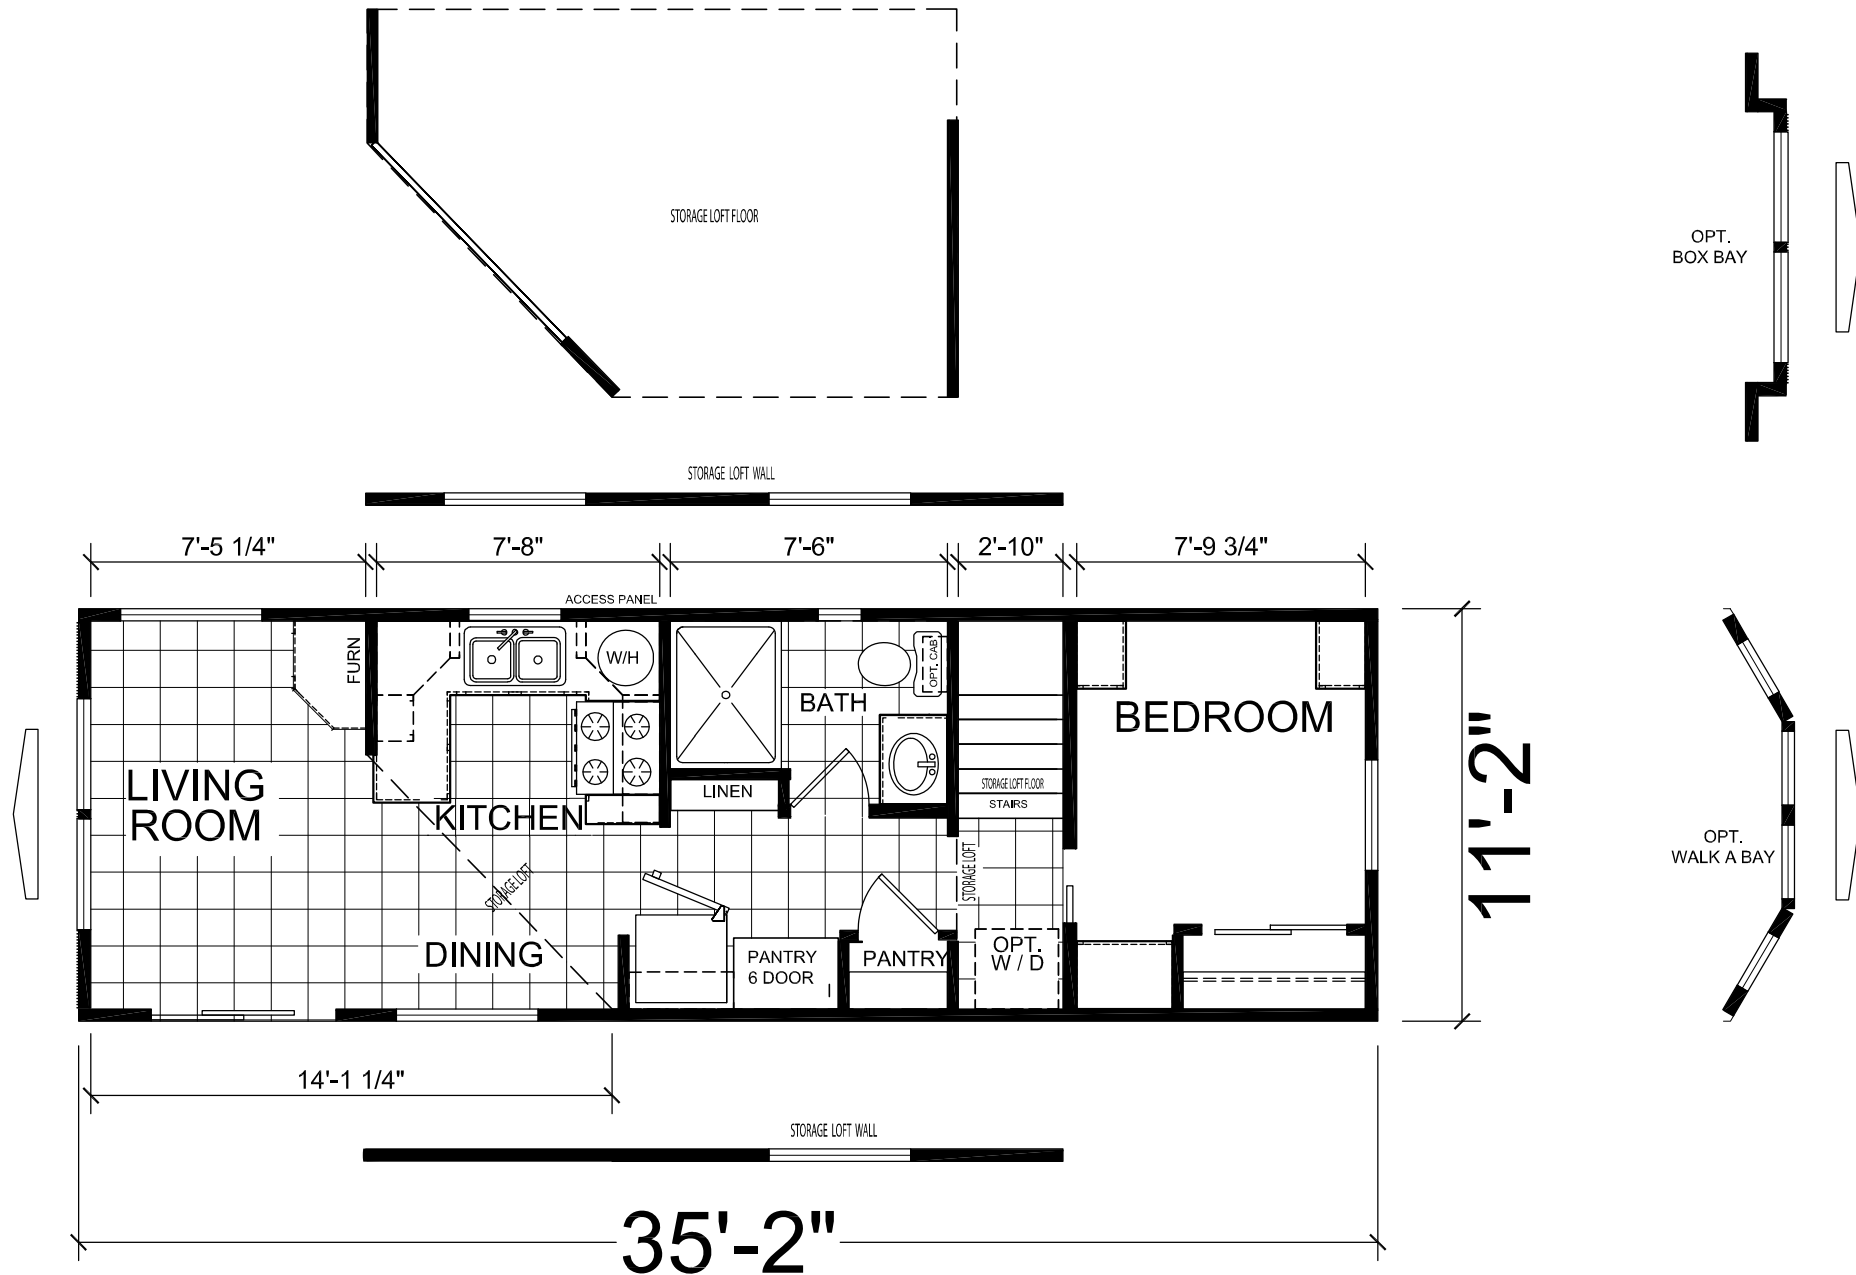


 

MENU HOMES	DAPIA SEAL	MODIFICATIONS				MODEL: FLEX 11		SHEET: L-101
								
		PROPRIETARY AND CONFIDENTIAL				DATE : JUNE 2025	TOTAL AREA: 399 SQ. FT.	1 BEDROOM, 1BATH
						SCALE: 3/16" = 1'-0"	APPLICABLE MODEL # 09-000	SIZE: 11'-2" x 35'-2"
								TOTAL AREA: 399 SQ. FT.